




COOPER AVENUE AREA E17 - HIGHWAY IMPROVEMENT SCHEME

Public Consultation Plan 1



Key	
	Proposed double yellow line (no parking at any time)
	Existing free footway
	Proposed or amended parking bay.
	New footway area

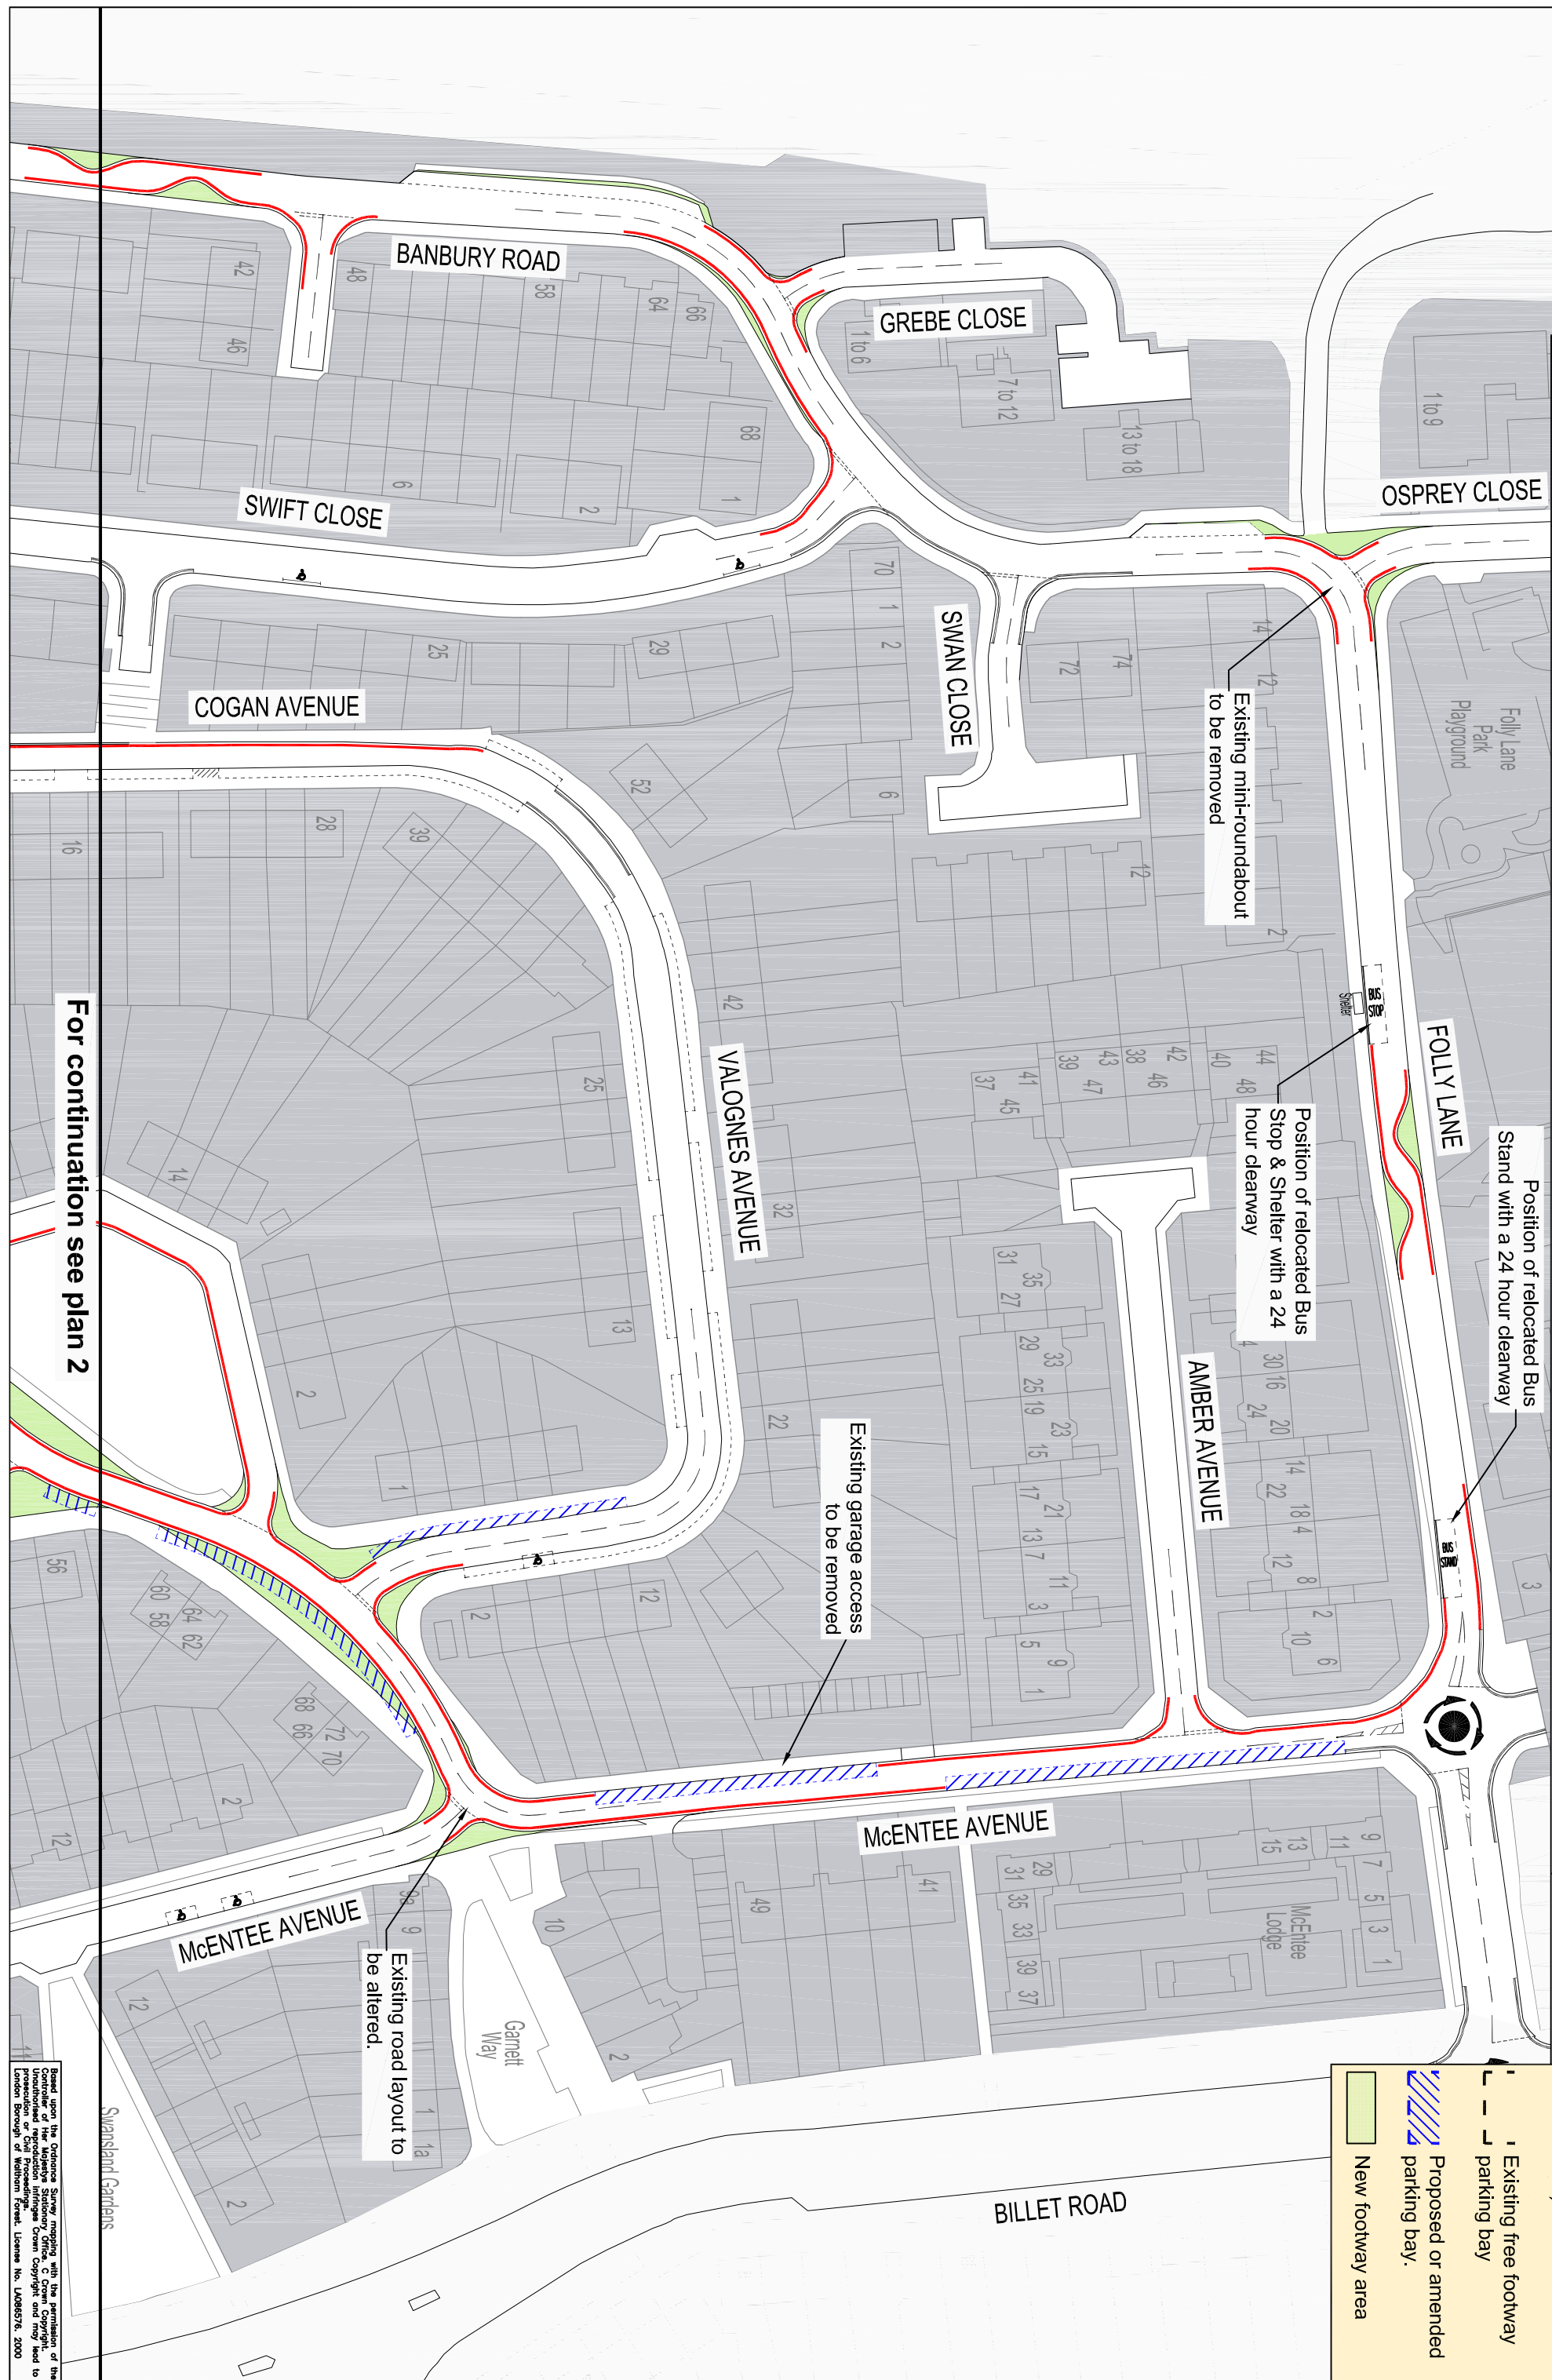

For continuation see plan 2

Based upon the Ordnance Survey mapping with the permission of the Controller of Her Majesty's Stationery Office, Crown Copyright. The reproduction of this document in any form without the permission of the Controller of Her Majesty's Stationery Office is prohibited. London Borough of Waltham Forest, Licence No. LA08576, 2000